



BOSTON

HOTEL & RESIDENCES

NOTES:

---



---



---



---



---





---



---




---

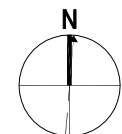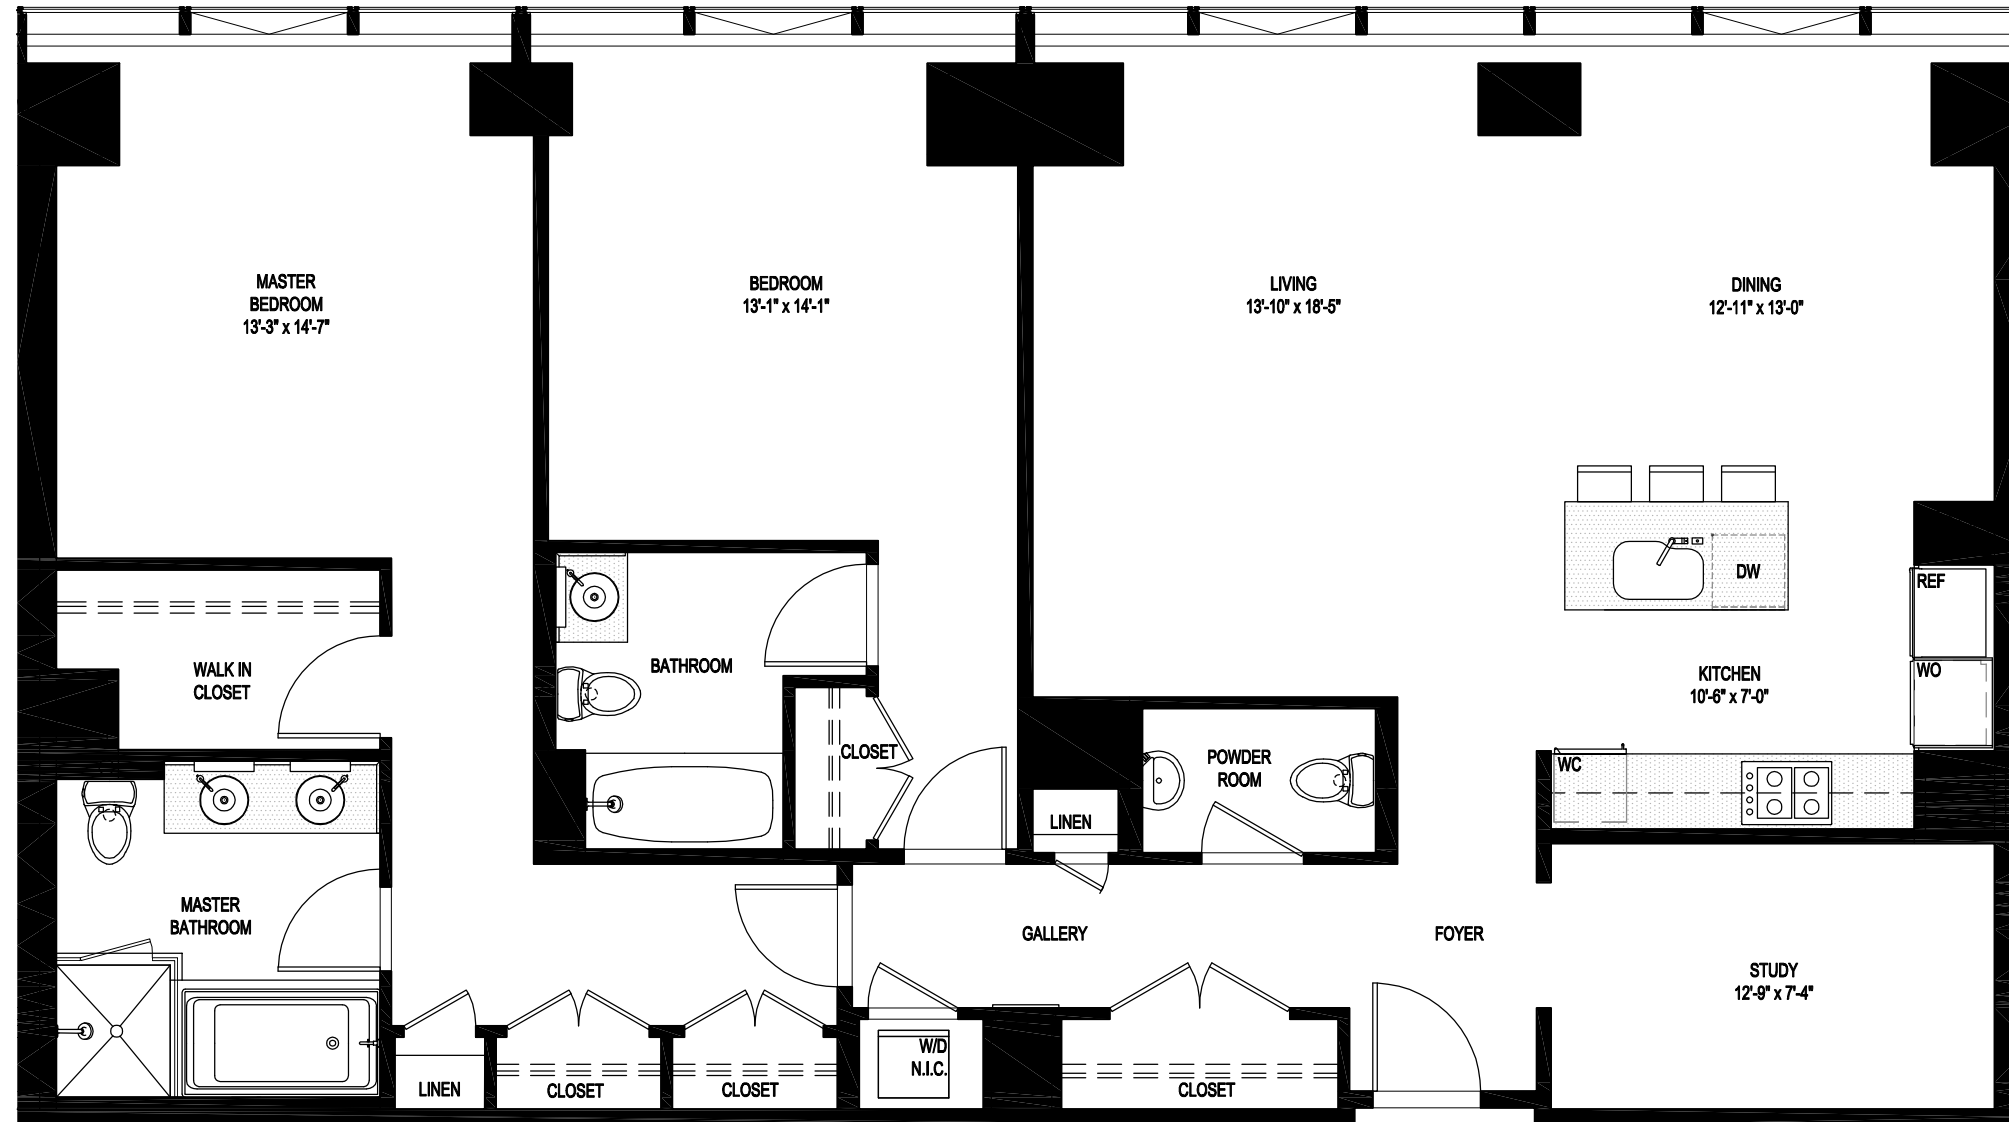

NOTE: THESE FLOOR PLANS ARE PRELIMINARY. ALL LAYOUTS ARE SUBJECT TO CHANGE AND ALL MEASUREMENTS ARE APPROXIMATE AND SUBJECT TO NORMAL CONSTRUCTION VARIANCES AND TOLERANCES.

AUGUST 18, 2008

SCALE 3/16" = 1'-0"

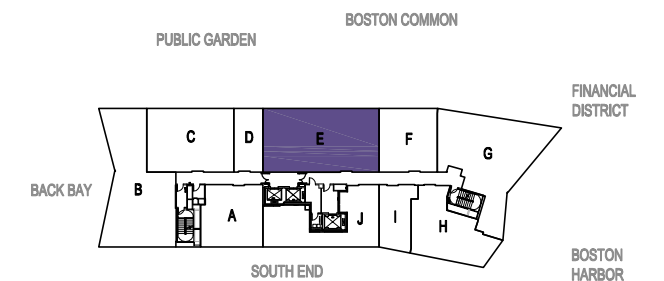

UNIT E

(FLOORS 18-27)

2 BR / 2.5 BA + STUDY

1,714 SF / 159 M<sup>2</sup>