



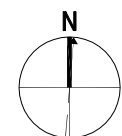

BOSTON

HOTEL & RESIDENCES


NOTES:

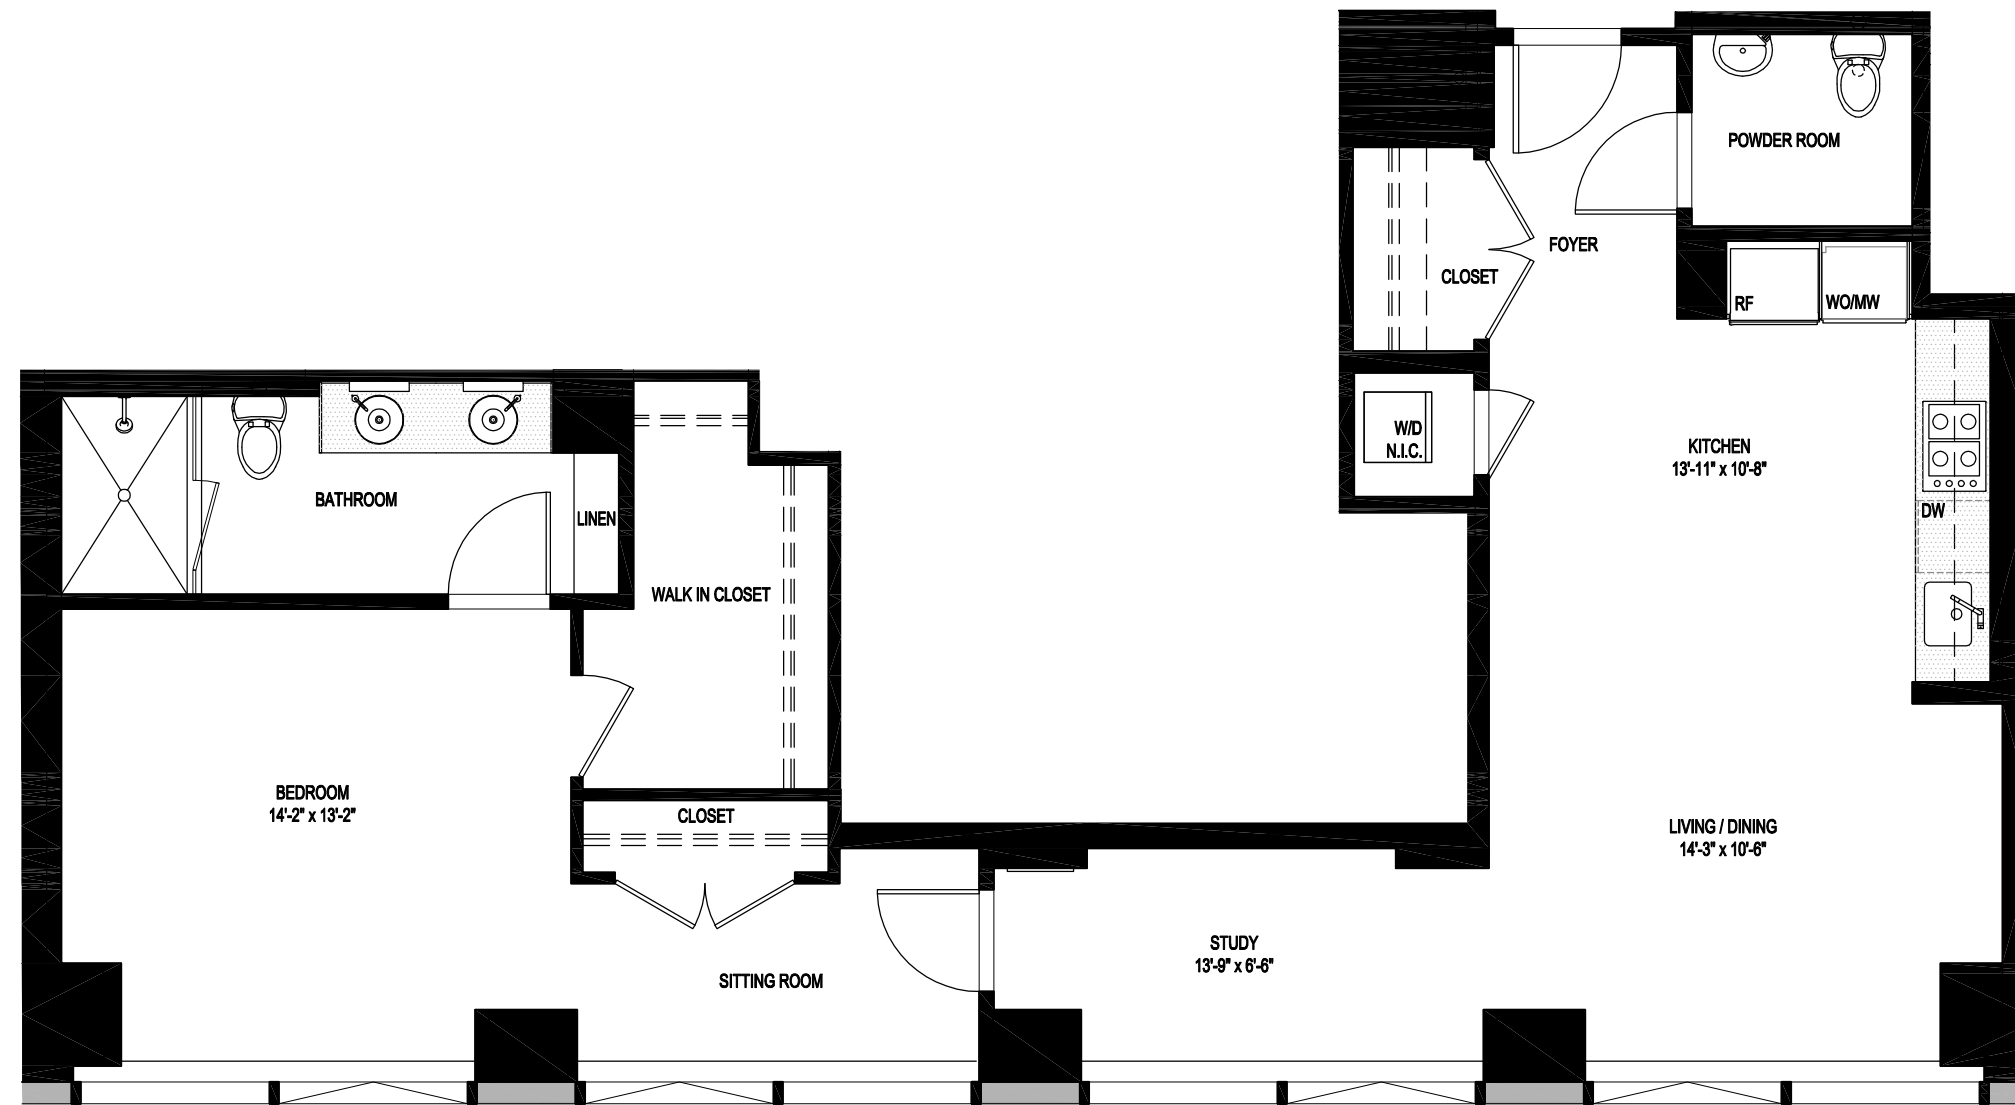

NOTE: THESE FLOOR PLANS ARE PRELIMINARY. ALL LAYOUTS ARE SUBJECT TO CHANGE AND ALL MEASUREMENTS ARE APPROXIMATE AND SUBJECT TO NORMAL CONSTRUCTION VARIANCES AND TOLERANCES.

AUGUST 18, 2008

SCALE 3/16" = 1'-0"

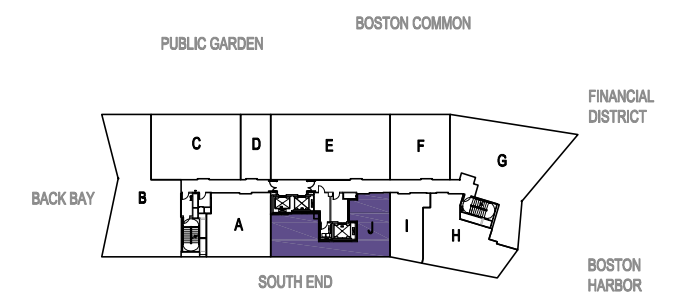

UNIT J

(FLOORS 18-27)

1 BR / 1.5 BA + STUDY

1,112 SF / 103 M²