




BOSTON
HOTEL & RESIDENCES



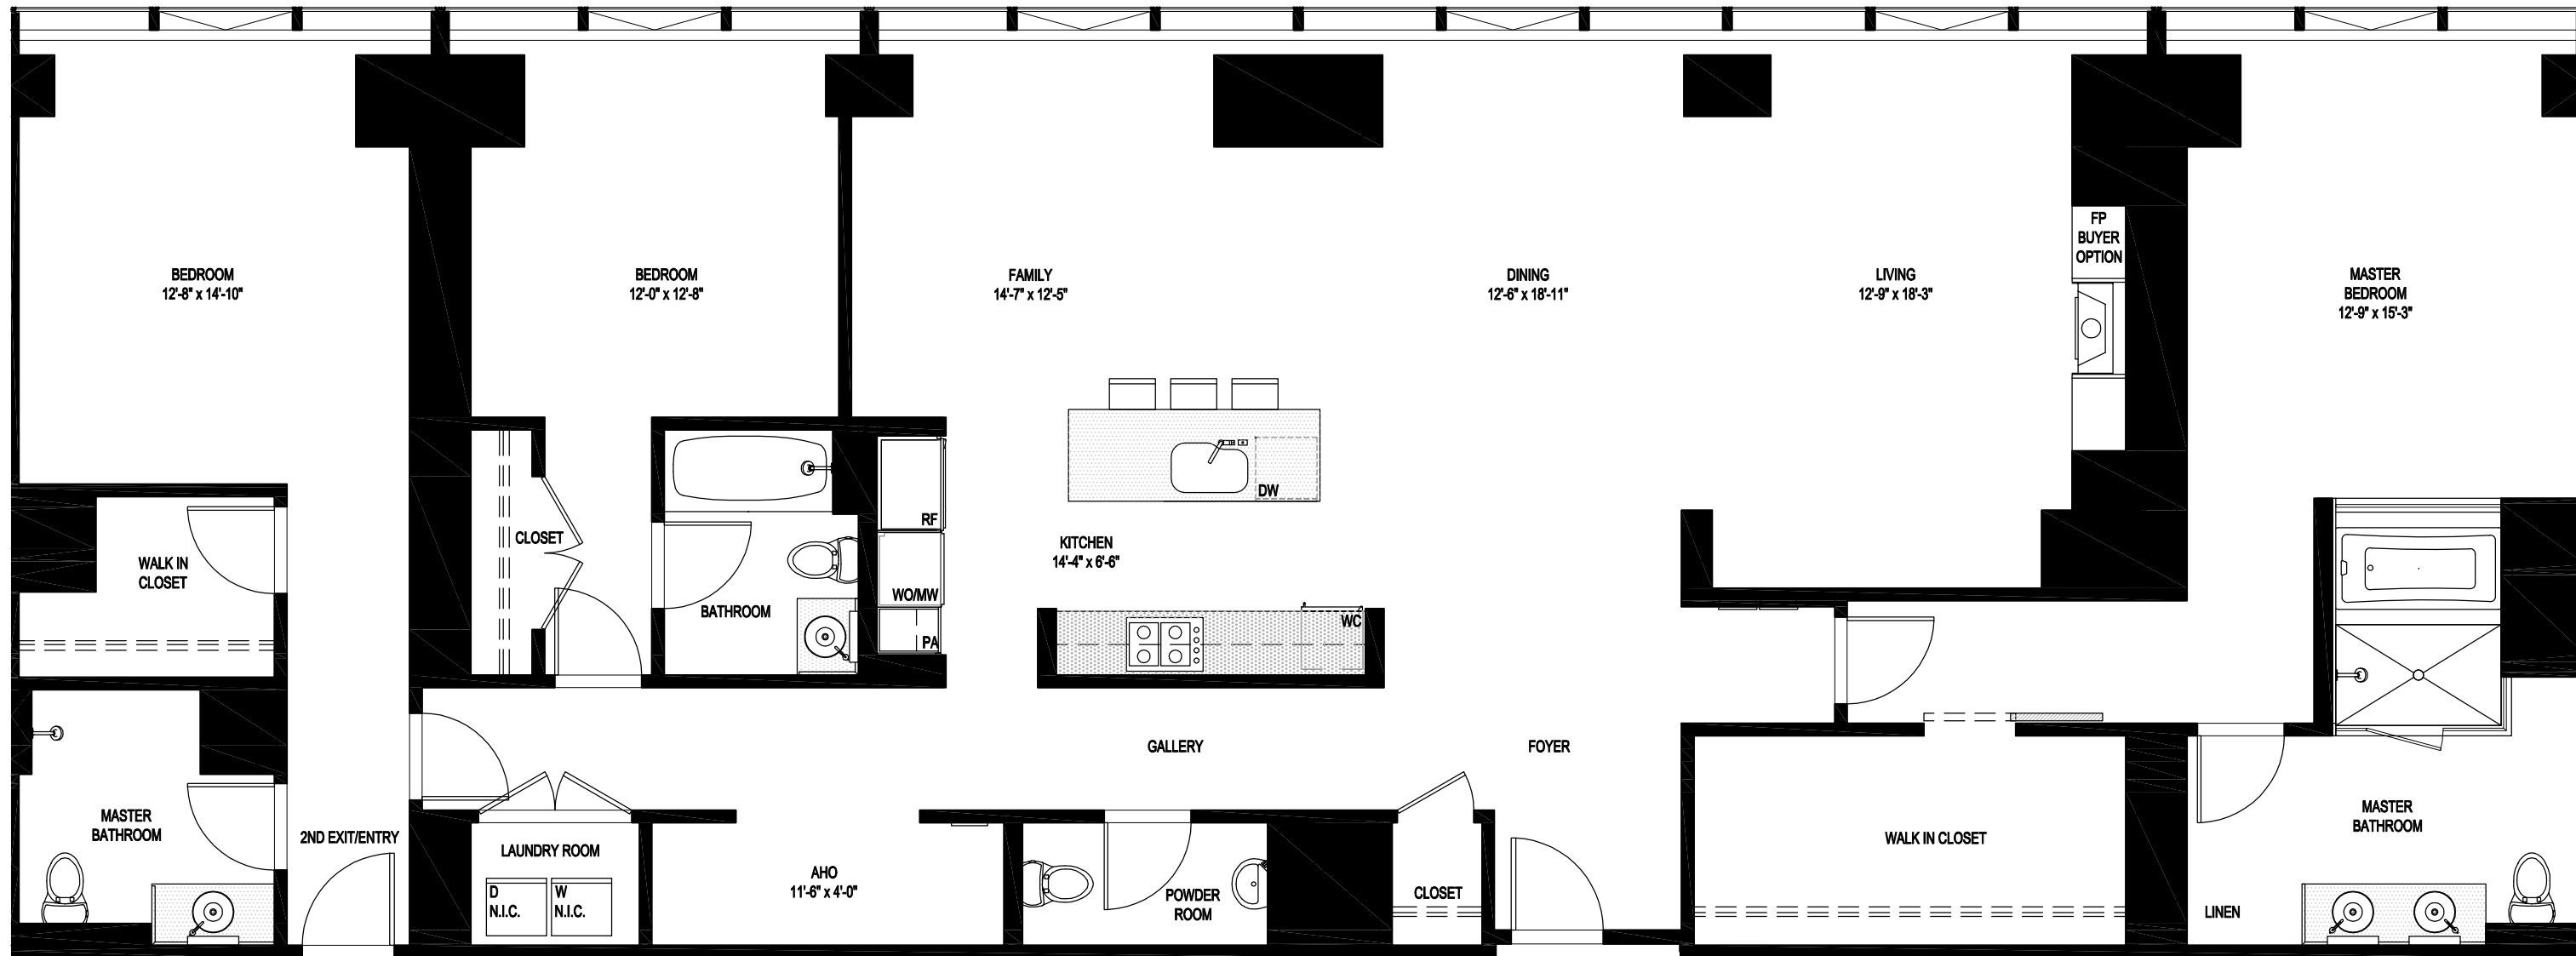


NOTES:

NOTE: THESE FLOOR PLANS ARE PRELIMINARY. ALL LAYOUTS ARE SUBJECT TO CHANGE AND ALL MEASUREMENTS ARE APPROXIMATE AND SUBJECT TO NORMAL CONSTRUCTION VARIANCES AND TOLERANCES.

AUGUST 18, 2008

SCALE 3/16" = 1'-0"

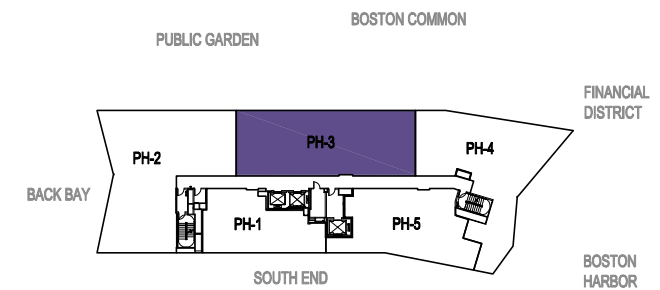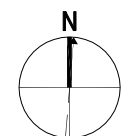 

UNIT PH3

(FLOOR 28)

3 BR / 3.5 BA + FAMILY ROOM + STUDY 2,575 SF / 239 M²